


## 6.5m STANDARD ENTRY PROPERTY POLE

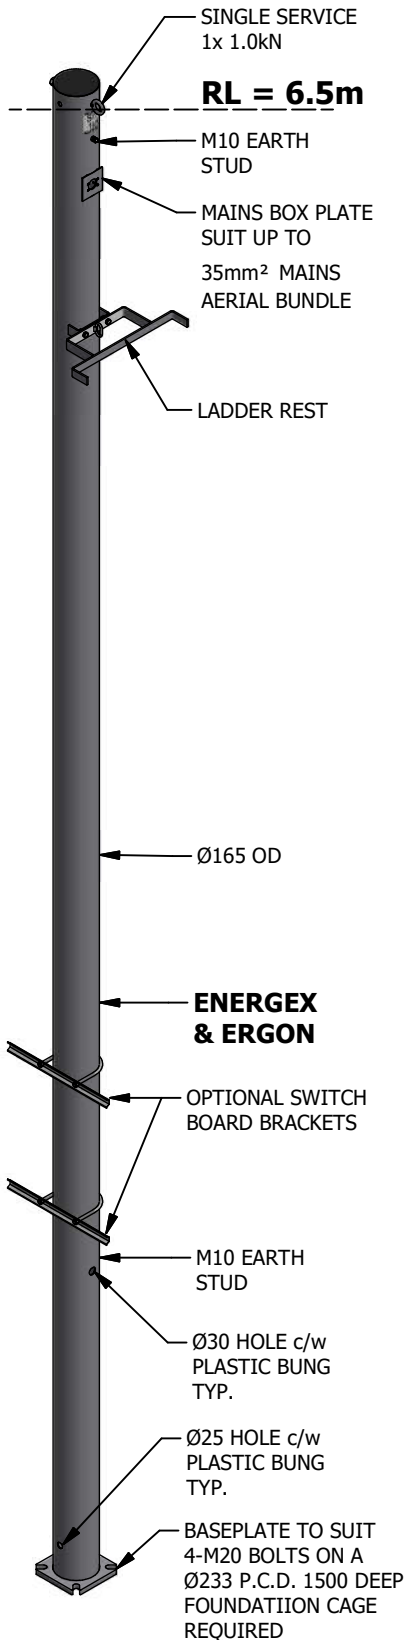


GM Poles holds the current Energex and Ergon contracts. Our Property Poles and foundations are RPEQ certified and available in the following standard range:

'Standard Entry' which suits up to 35mm<sup>2</sup> aerial bundle. These poles come in standard heights of 5.1m and 6.5m.

'Large Entry' which suits 35mm<sup>2</sup> to 95mm<sup>2</sup> aerial bundle. This pole comes in a standard height of 5.2m.

Other height poles, and dual service poles are also available as special orders.

## 5.1m STANDARD ENTRY PROPERTY POLE

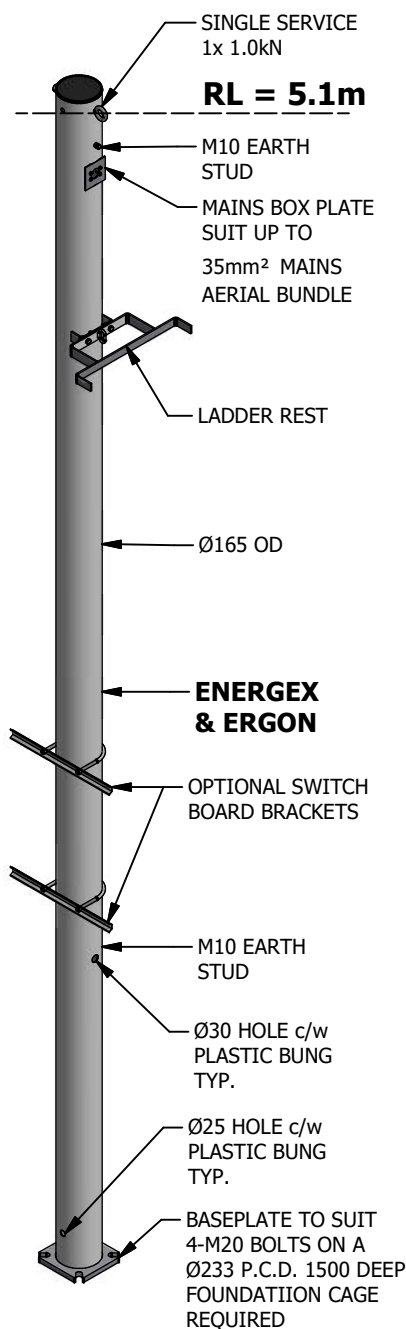

## 5.2m LARGE ENTRY PROPERTY POLE

